

km 0+180,000
TS = 561,637 m

km 0+144,374
H = 4000,000 m
T = 30,000 m
f = 0,112 m
TS = 560,526 m

"KV REG 16"

km 0+015,000
H = 2500,000 m
T = 11,500 m
f = 0,026 m
TS = 558,430 m

km 0+007,000
TS = 558,500 m

km 0+007,000
TS = 558,500 m

km 0+000,000
TS = 558,325 m

km 0+000,000
TS = 558,325 m

km 0+100,000
H = -4400,000 m
T = 44,000 m
f = 0,220 m
TS = 556,325 m

BW 0-3
Überführung der Kr REG 16
Bau -km 0 + 946
LH >= 4,70 m
LW >= 20,04 m; StW <= 21,29 m
Kr W = 32,036 gon
Br zw. Gel. = 1,80 m + 7,00 m + 1,80 m


km 0+325,385
H = 5000,000 m
T = 62,500 m
f = 0,391 m
TS = 547,310 m

km 0+451,975
TS = 545,411 m

km 0+455,544
TS = 545,489 m

Anfang der Planfeststellung
Bau-km 0+0-000

Ende der Planfeststellung
Bau-km 0+451,975

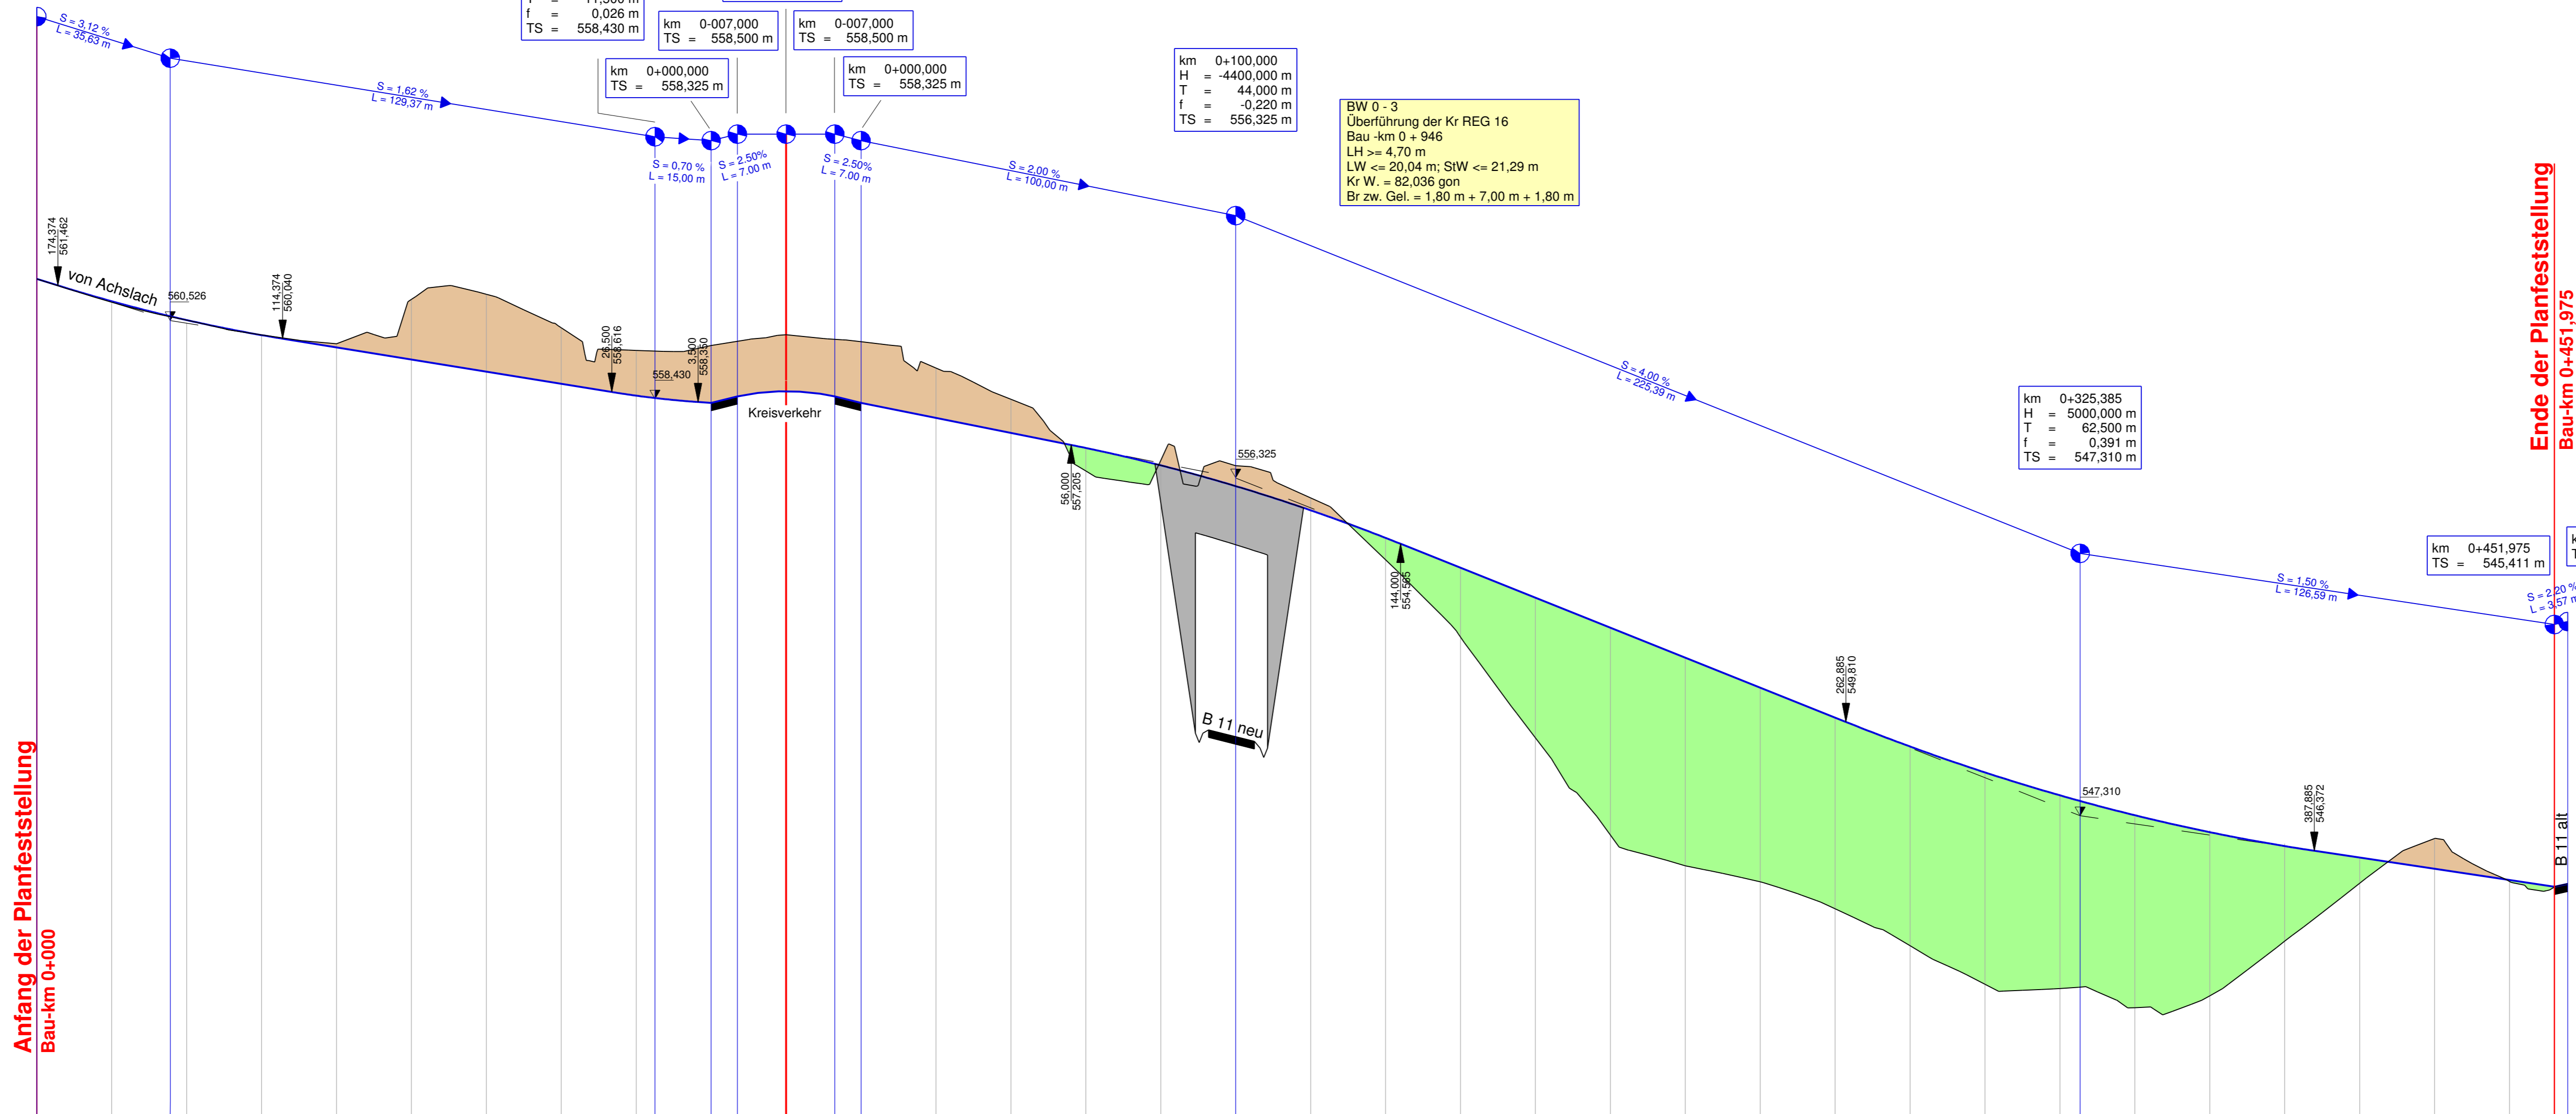

Station	180,000	180,000	144,374	140,000	120,000	100,000	80,000	60,000	40,000	20,000	15,000	0,000	-7,000	-20,000	-7,000	0,000	20,000	40,000	60,000	80,000	100,000	120,000	140,000	160,000	180,000	200,000	220,000	240,000	260,000	280,000	300,000	320,000	340,000	360,000	380,000	400,000	420,000	440,000	451,975	455,544	
Gradiente	561,637	561,039	560,638	560,537	560,135	559,807	559,483	559,159	558,835	558,519	558,456	558,325	558,500	558,500	558,500	558,325	557,925	557,525	557,125	556,660	556,105	555,490	554,725	553,925	553,125	552,325	551,525	550,725	549,925	549,154	548,483	547,700	547,310	546,888	546,497	546,190	545,890	545,590	545,411	545,489	
Längsprofil	561,637	561,015	560,638	560,537	560,143	559,904	559,688	559,426	559,231	559,126	559,059	558,989	558,909	558,814	558,700	558,569	558,325	557,925	557,424	556,808	556,074	555,061	554,490	554,139	553,678	553,217	552,756	552,295	551,834	549,824	548,839	548,154	547,808	547,696	547,581	547,466	547,351	547,236	547,121	547,006	546,891	546,776	546,661	546,546	546,431	546,316	546,201	546,086	545,971	545,856	545,741	545,626	545,511	545,396	545,281	545,166	545,051	544,936	544,821	544,706	544,591	544,476	544,361	544,246	544,131	544,016	543,901	543,786	543,671	543,556	543,441	543,326	543,211	543,096	542,981	542,866	542,751	542,636	542,521	542,406	542,291	542,176	542,061	541,946	541,831	541,716	541,601	541,486	541,371	541,256	541,141	541,026	540,911	540,796	540,681	540,566	540,451	540,336	540,221	540,106	539,991	539,876	539,761	539,646	539,531	539,416	539,301	539,186	539,071	538,956	538,841	538,726	538,611	538,496	538,381	538,266	538,151	538,036	537,921	537,806	537,691	537,576	537,461	537,346	537,231	537,116	537,001	536,886	536,771	536,656	536,541	536,426	536,311	536,196	536,081	535,966	535,851	535,736	535,621	535,506	535,391	535,276	535,161	535,046	534,931	534,816	534,701	534,586	534,471	534,356	534,241	534,126	534,011	533,896	533,781	533,666	533,551	533,436	533,321	533,206	533,091	532,976	532,861	532,746	532,631	532,516	532,401	532,286	532,171	532,056	531,941	531,826	531,711	531,596	531,481	531,366	531,251	531,136	531,021	530,906	530,791	530,676	530,561	530,446	530,331	530,216	530,101	529,986	529,871	529,756	529,641	529,526	529,411	529,296	529,181	529,066	528,951	528,836	528,721	528,606	528,491	528,376	528,261	528,146	528,031	527,916	527,801	527,686	527,571	527,456	527,341	527,226	527,111	526,996	526,881	526,766	526,651	526,536	526,421	526,306	526,191	526,076	525,961	525,846	525,731	525,616	525,501	525,386	525,271	525,156	525,041	524,926	524,811	524,696	524,581	524,466	524,351	524,236	524,121	524,006	523,891	523,776	523,661	523,546	523,431	523,316	523,201	523,086	522,971	522,856	522,741	522,626	522,511	522,396	522,281	522,166	522,051	521,936	521,821	521,706	521,591	521,476	521,361	521,246	521,131	521,016	520,901	520,786	520,671	520,556	520,441	520,326	520,211	520,096	519,981	519,866	519,751	519,636	519,521	519,406	519,291	519,176	519,061	518,946	518,831	518,716	518,601	518,486	518,371	518,256	518,141	518,026	517,911	517,796	517,681	517,566	517,451	517,336	517,221	517,106	516,991	516,876	516,761	516,646	516,531	516,416	516,301	516,186	516,071	515,956	515,841	515,726	515,611	515,496	515,381	515,266	515,151	515,036	514,921	514,806	514,691	514,576	514,461	514,346	514,231	514,116	514,001	513,886	513,771	513,656	513,541	513,426	513,311	513,196	513,081	512,966	512,851	512,736	512,621	512,506	512,391	512,276	512,161	512,046	511,931	511,816	511,701	511,586	511,471	511,356	511,241	511,126	511,011	510,896	510,781	510,666	510,551	510,436	510,321	510,206	510,091	509,976	509,861	509,746	509,631	509,516	509,401	509,286	509,171	509,056	508,941	508,826	508,711	508,596	508,481	508,366	508,251	508,136	508,021	507,906	507,791	507,676	507,561	507,446	507,331	507,216	507,101	506,986	506,871	506,756	506,641	506,526	506,411	506,296	506,181	506,066	505,951	505,836	505,721	505,606	505,491	505,376	505,261	505,146	505,031	504,916	504,801	504,686	504,571	504,456	504,341	504,226	504,111	503,996	503,881	503,766	503,651	503,536	503,421	503,306	503,191	503,076	502,961	502,846	502,731	502,616	502,501	502,386	502,271	502,156	502,041	501,926	501,811	501,696	501,581	501,466	501,351	501,236	501,121	501,006	500,891	500,776	500,661	500,546	500,431	500,316	500,201	500,086	499,971	499,856	499,741	499,626	499,511	499,396	499,281	499,166	499,051	498,936	498,821	498,706	498,591	498,476	498,361	498,246	498,131	498,016	497,901	497,786	497,671	497,556	497,441	497,326	497,211	497,096	496,981	496,866	496,751	496,636	496,521	496,406	496,291	496,176	496,061	495,946	495,831	495,716	495,601	495,486	495,371	495,256	495,141	495,026	494,911	494,796	494,681	494,566	494,451	494,336	494,221	494,106	493,991	493,876	493,761	493,646	493,531	493,416	493,301	493,186	493,071	492,956	492,841	492,726	492,611	492,496	492,381	492,266	492,151	492,036	491,921	491,806	491,691	491,576	491,461	491,346	491,231	491,116	491,001	490,886	490,771	490,656	490,541	490,426	490,311	490,196	490,081	489,966	489,851	489,736	489,621	489,506	489,391	489,276	489,161	489,046	488,931	488,816	488,701	488,586	488,471	488,356	488,241	488,126	488,011	487,896	487,781	487,666	487,551	487,436	487,321	487,206	487,091	486,976	486,861	486,746	486,631	486,516	486,401	486,286	486,171	486,056	485,941	485,826	485,711	485,596	485,481	485,366	485,251	485,136	485,021	484,906	484,791	484,676	484,561	484,446	484,331	484,216	484,101	483,986	483,871	483,756	483,641	483,526	483,411	483,296	483,181	483,066	482,951	482,836	482,721	482,606	482,491	482,376	482,261	482,146	482,031	481,916	481,801	481,686	481,571	481,456	481,341	481,226	481,111	480,996	480,881	480,766	480,651	480,536	480,421	480,306	480,191	480,076	479,961	479,846	479,731	479,616	479,501	479,386	479,271	479,156	479,041	478,926	478,811	478,696	478,581	478,466	478,351	478,236	478,121	478,006	477,891	477,776	477,661	477,546	477,431	477,316	477,201	477,086	476,971	476,856	476,741	476,626	476,511	476,396	476,281	476,166	476,051	475,936	475,821	475,706	475,591	475,476	475,361	475,246	475,131	475,016	474,901	474,786	474,671	474,556	474,441	474,326	474,211	474,096	473,981	473,866	473,751	473,636	473,521	473,406	473,291	473,176	473,061	472,946	472,831	472,716	472,601	472,486	472,371	472,256	472,141	472,026	471,911	471,796	471,681	471,566	471,451	471,336	471,221	471,106	470,991	470,876	470,761	470,646	470,531	470,416	470,301	470,186	470,071	469,956	469,841	469,726	469,611	469,496	469,381	469,266	469,151	469,036	468,921	468,806	468,691	468,576	468,461	468,346	468,231	468,116	468,001	467,886	467,771	467,656	467,541	467,426	467,311	467,196	467,081	466,966	466,851	466,736	466,621	466,506	466,391	466,276	466,161	466,046	465,931	465,816	465,701	465,586	465,471	465,356	465,241	465,126	465,011	464,896	464,781	464,666	464,551	464,436	464,321	464,206	464,091	463,976	463,861	463,746	463,631	463,516	463,401	463,286	463,171	463,056	462,941	462,826	462,711	462,596	462,481	462,366	462,251	462,136	462,021	461,906	461,791	461,676	461,561	461,446	461,331	461,216	461,101	460,986	460,871	460,756